

SUMMARY OF PROJECT

S.No.	Description	Area (Sq. M)	Area (Acres)	Remarks












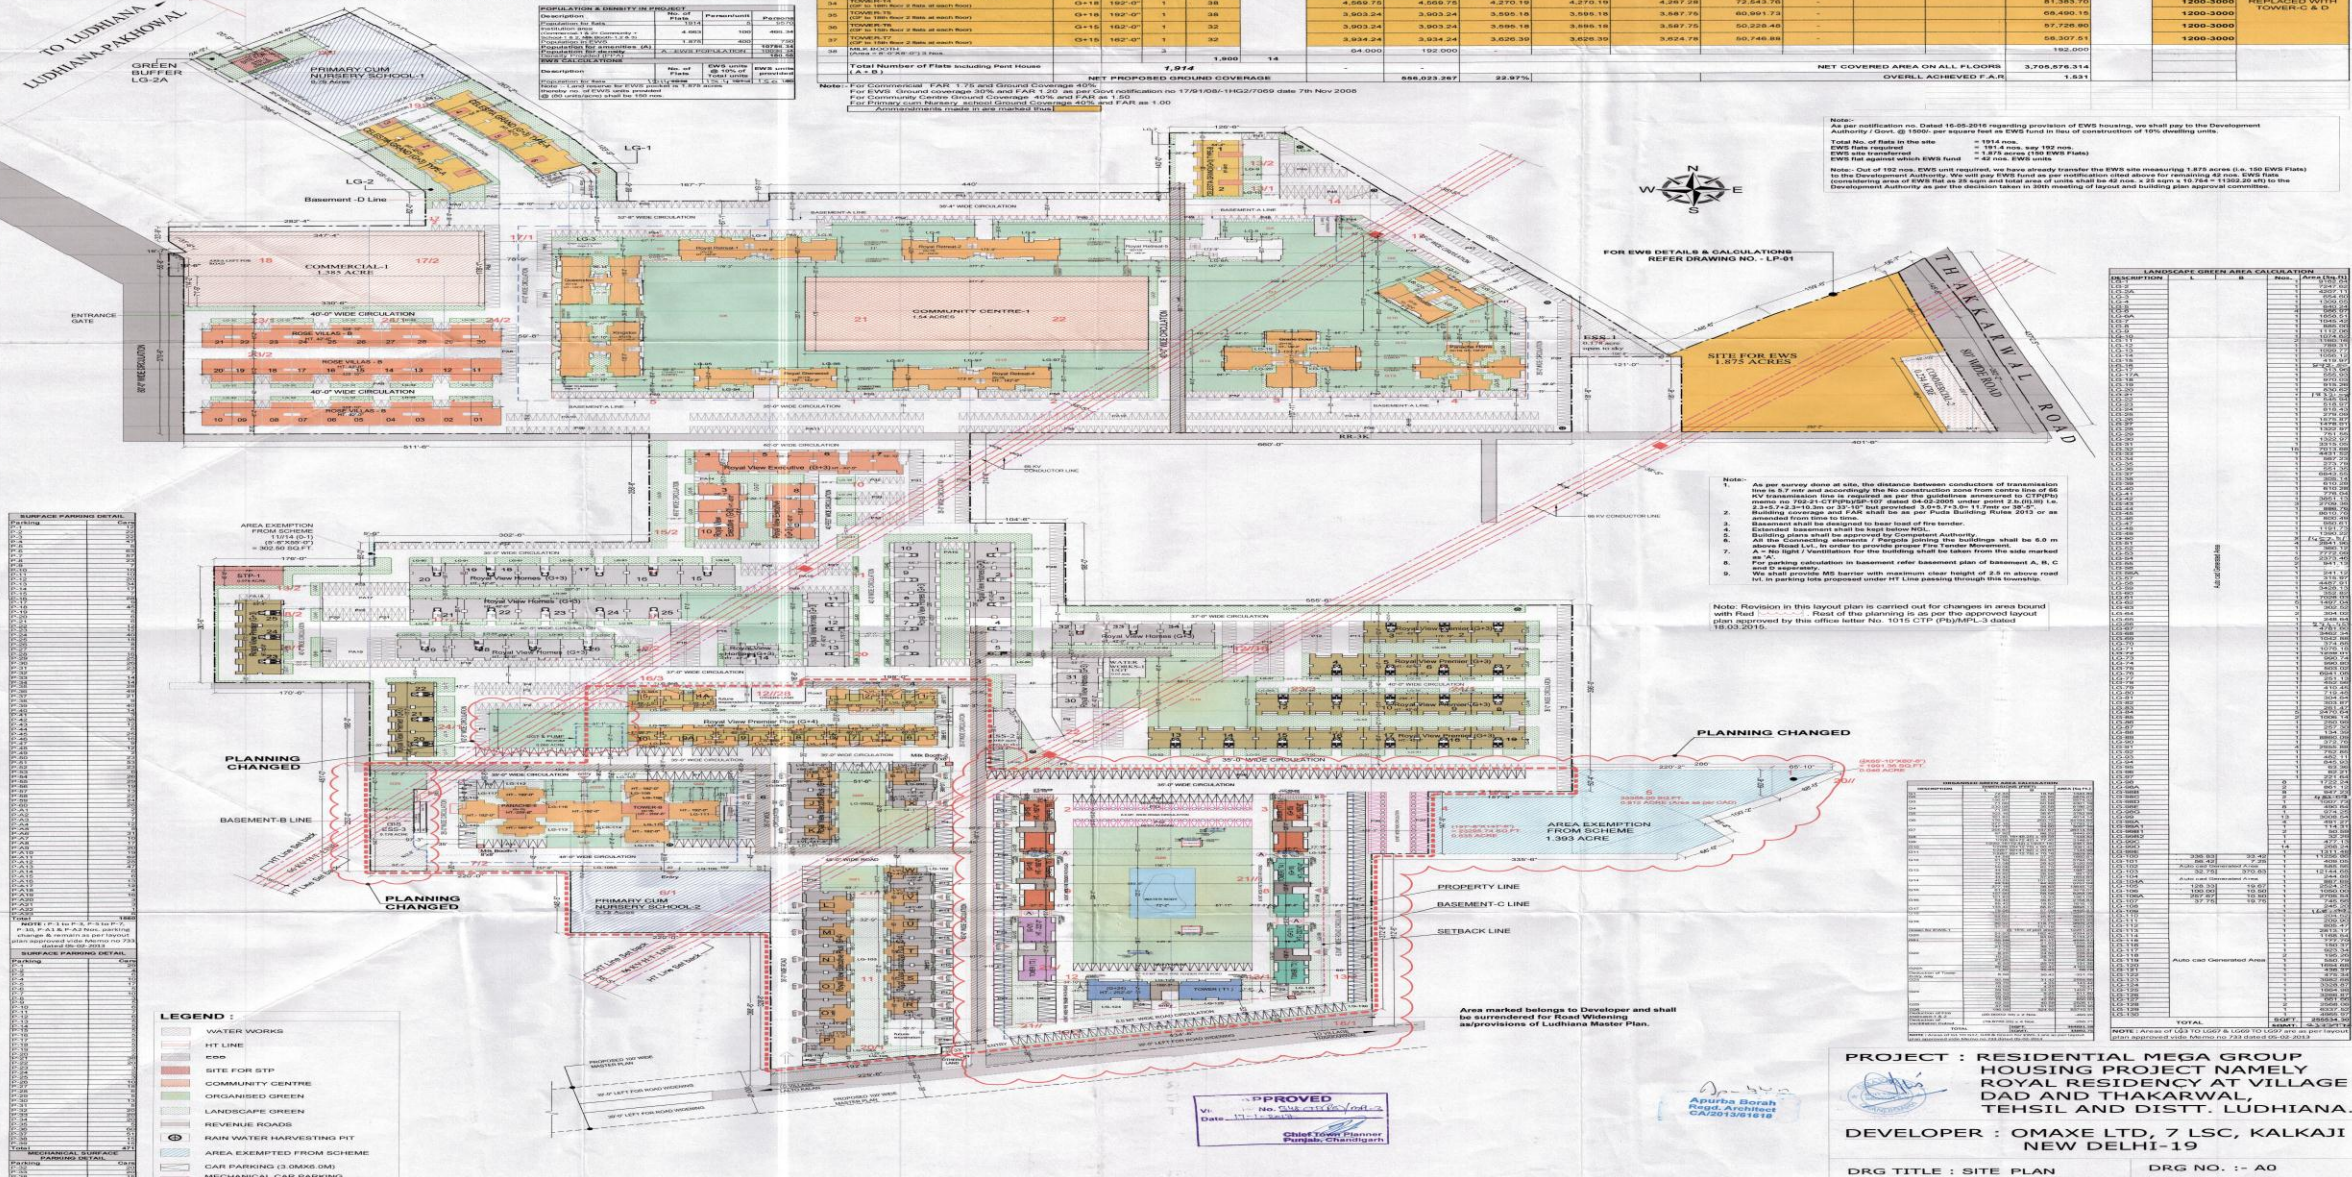

FOR EWS DETAILS & CALCULATIONS REFER DRAWING NO. LP-01





- Notes:**
